


Notes: Unless otherwise stated, this drawing is for information only. Do not scale. Use figured dimensions only. Check all dimensions on site and advise of any discrepancies before commencing work on site.

Digital Transmissions: This data is supplied only as a means to aid you in the production of your work, the data should always be checked against the hard copy of the drawing. Some of the data may have been produced by importing data from external sources, discrepancies may have occurred during this procedure. BSR cannot accept responsibility for any discrepancies within the CAD data file. No third party shall issue BSR data/drawings without the written approval of BSR. BSR check all data for viruses but cannot accept responsibility for any loss incurred by any third party as a result of installing data.

OS License No. :- 100022432

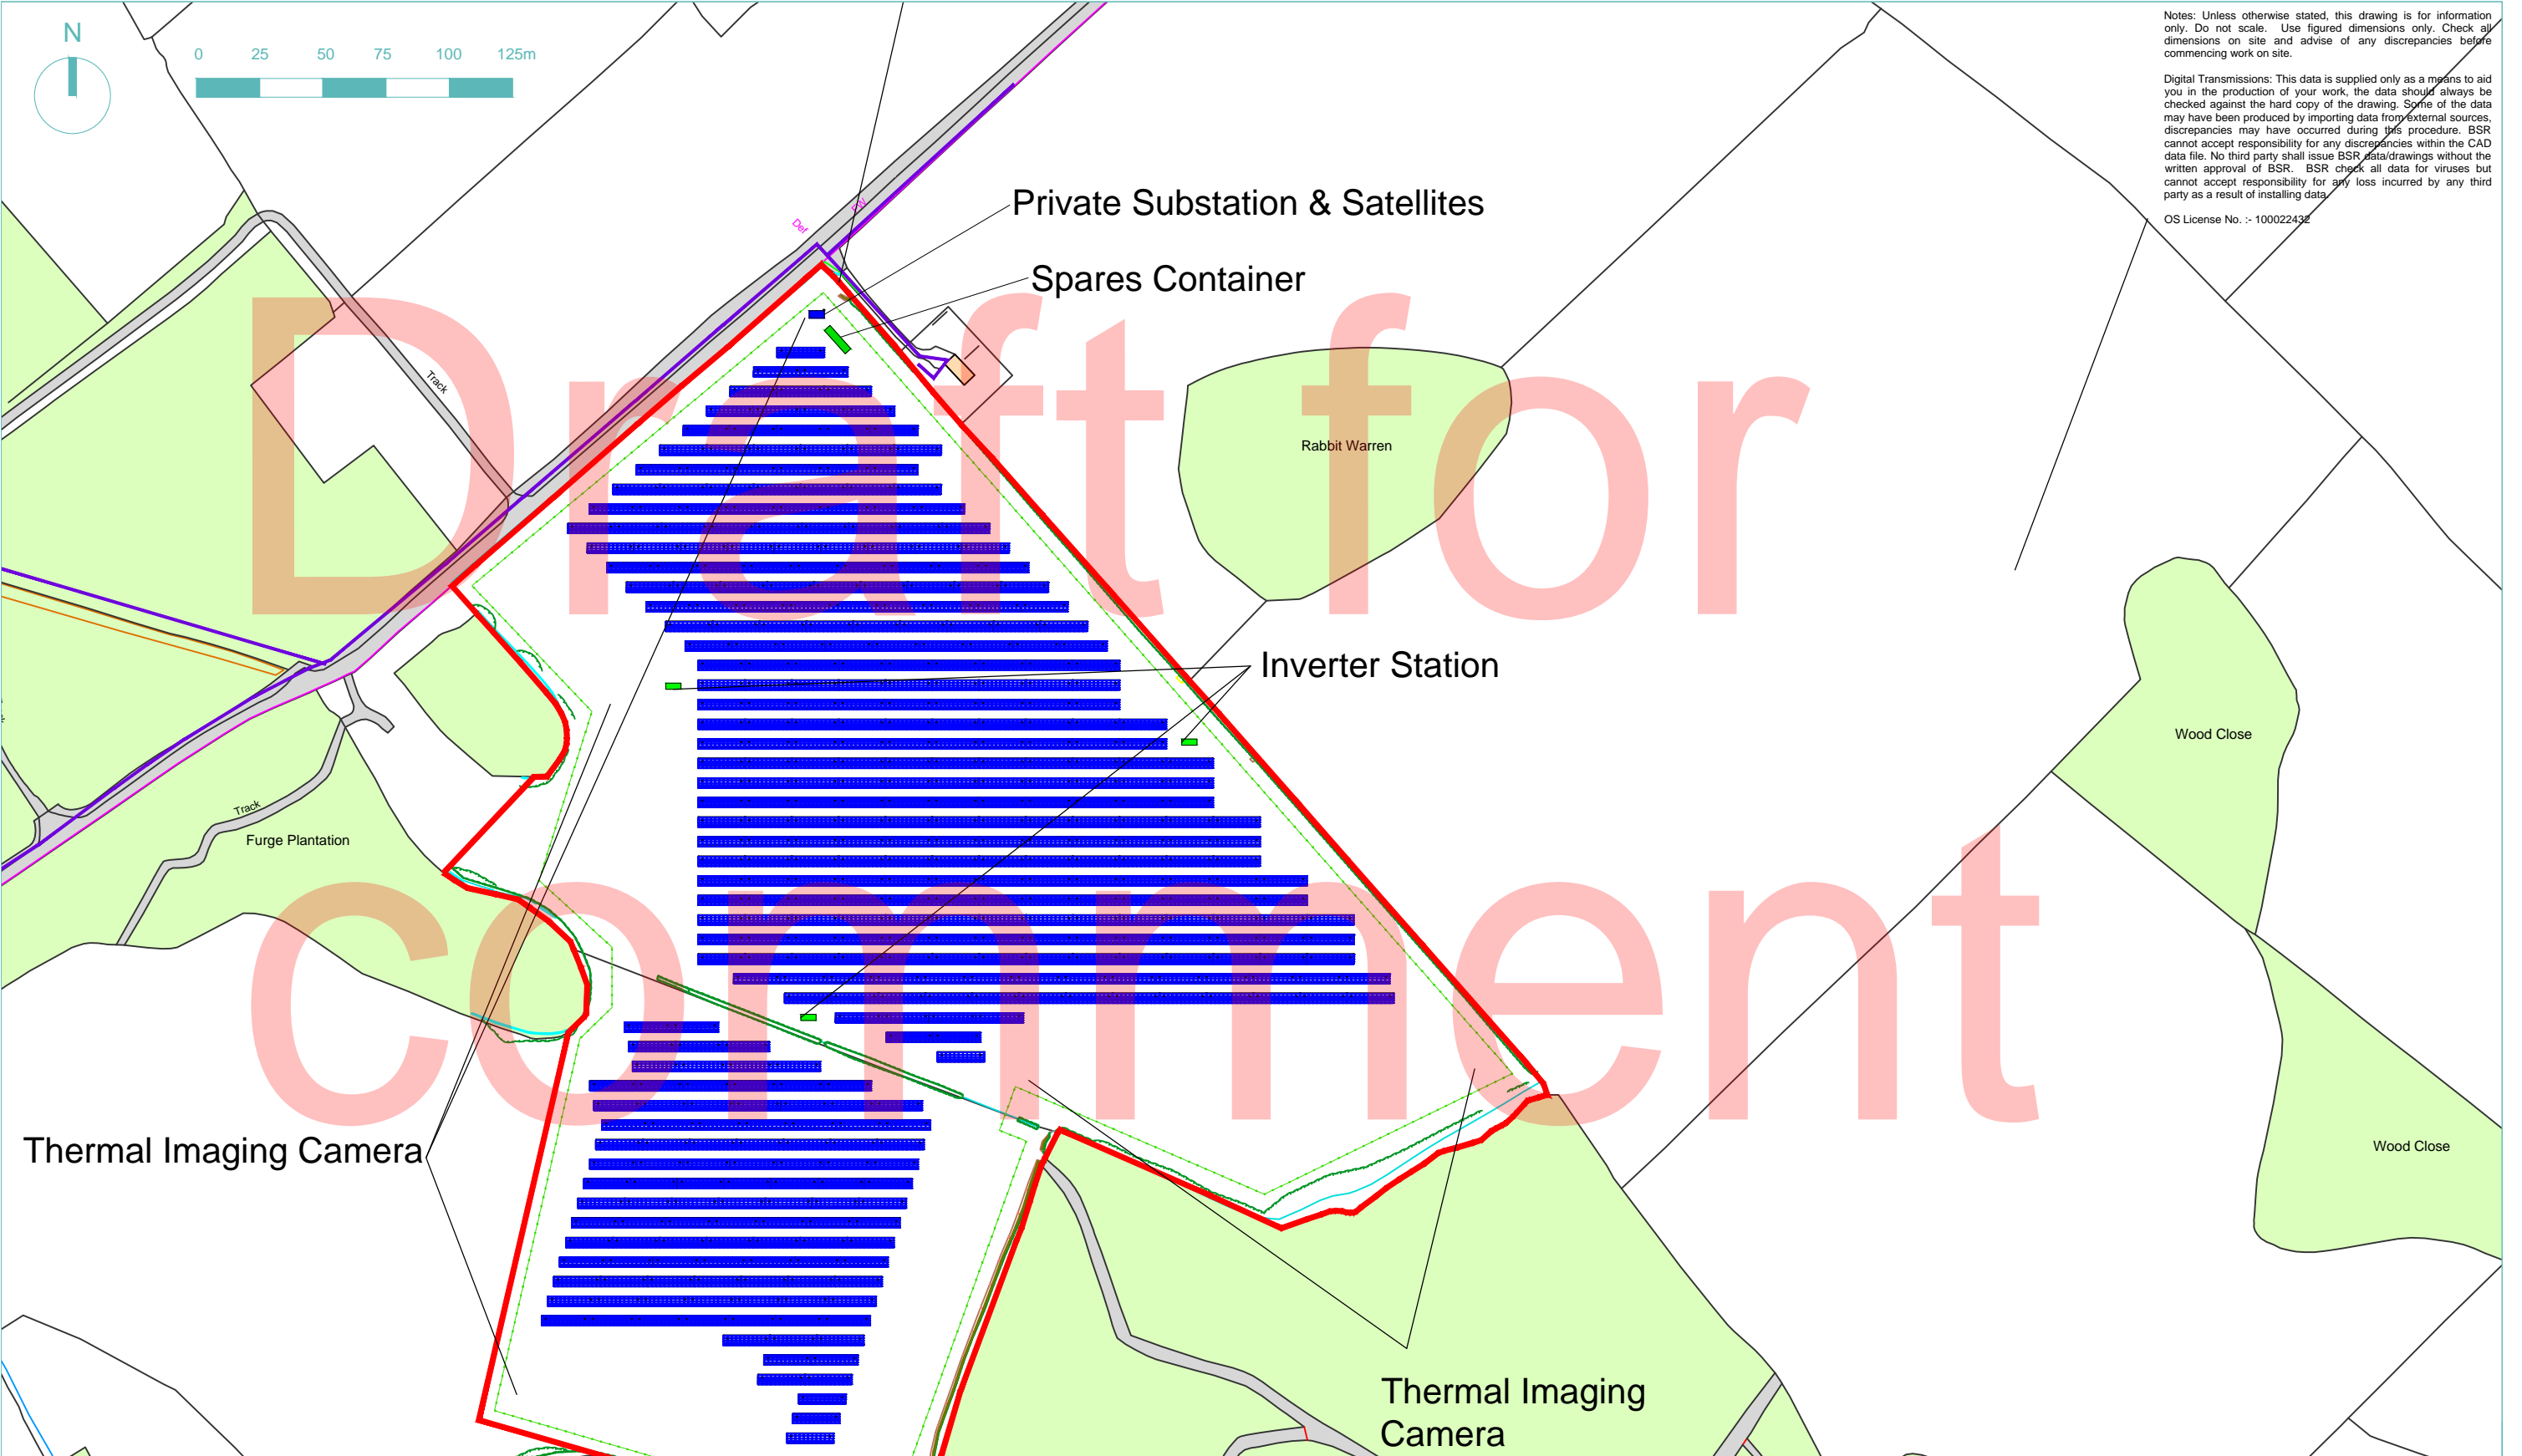

Thermal Imaging Camera

Thermal Imaging Camera

Plot Date:  
13/03/2015 16:45:29  
File Name:  
Z:\9999\_HeliosLibrary\1247\_Stalbridge\1247-0201-01 Stalbridge Farm Planning Layout Iss 01.dwg

Rev:	Date:	Revision:	Designer:	DCR No. (if applicable)
x	xx/xx/xx	xxxxxxxxxxxxxxxxxxxxxx	xx	

-  Fenced Area (Approx) : -- Acres
-  Red Line Area (Approx) : 28.65 Acres
-  Red Line Area (Approx) : 11.59 Ha



Higher Hill Farm,  
Butleigh, Glastonbury  
Somerset, BA6 8TW

E: info@britishrenewables.com  
T: 01458 224900  
W: www.britishrenewables.com

Project: Stalbridge Farm Title: Planning Layout

Location: Stalbridge Park, Dorset, DT10 2RR Drawing Number: **1247-0201-01**

Drawn By: Date: 02/03/15 Scale: 1:2500 Checked By: @A3 SF Issue: 01